


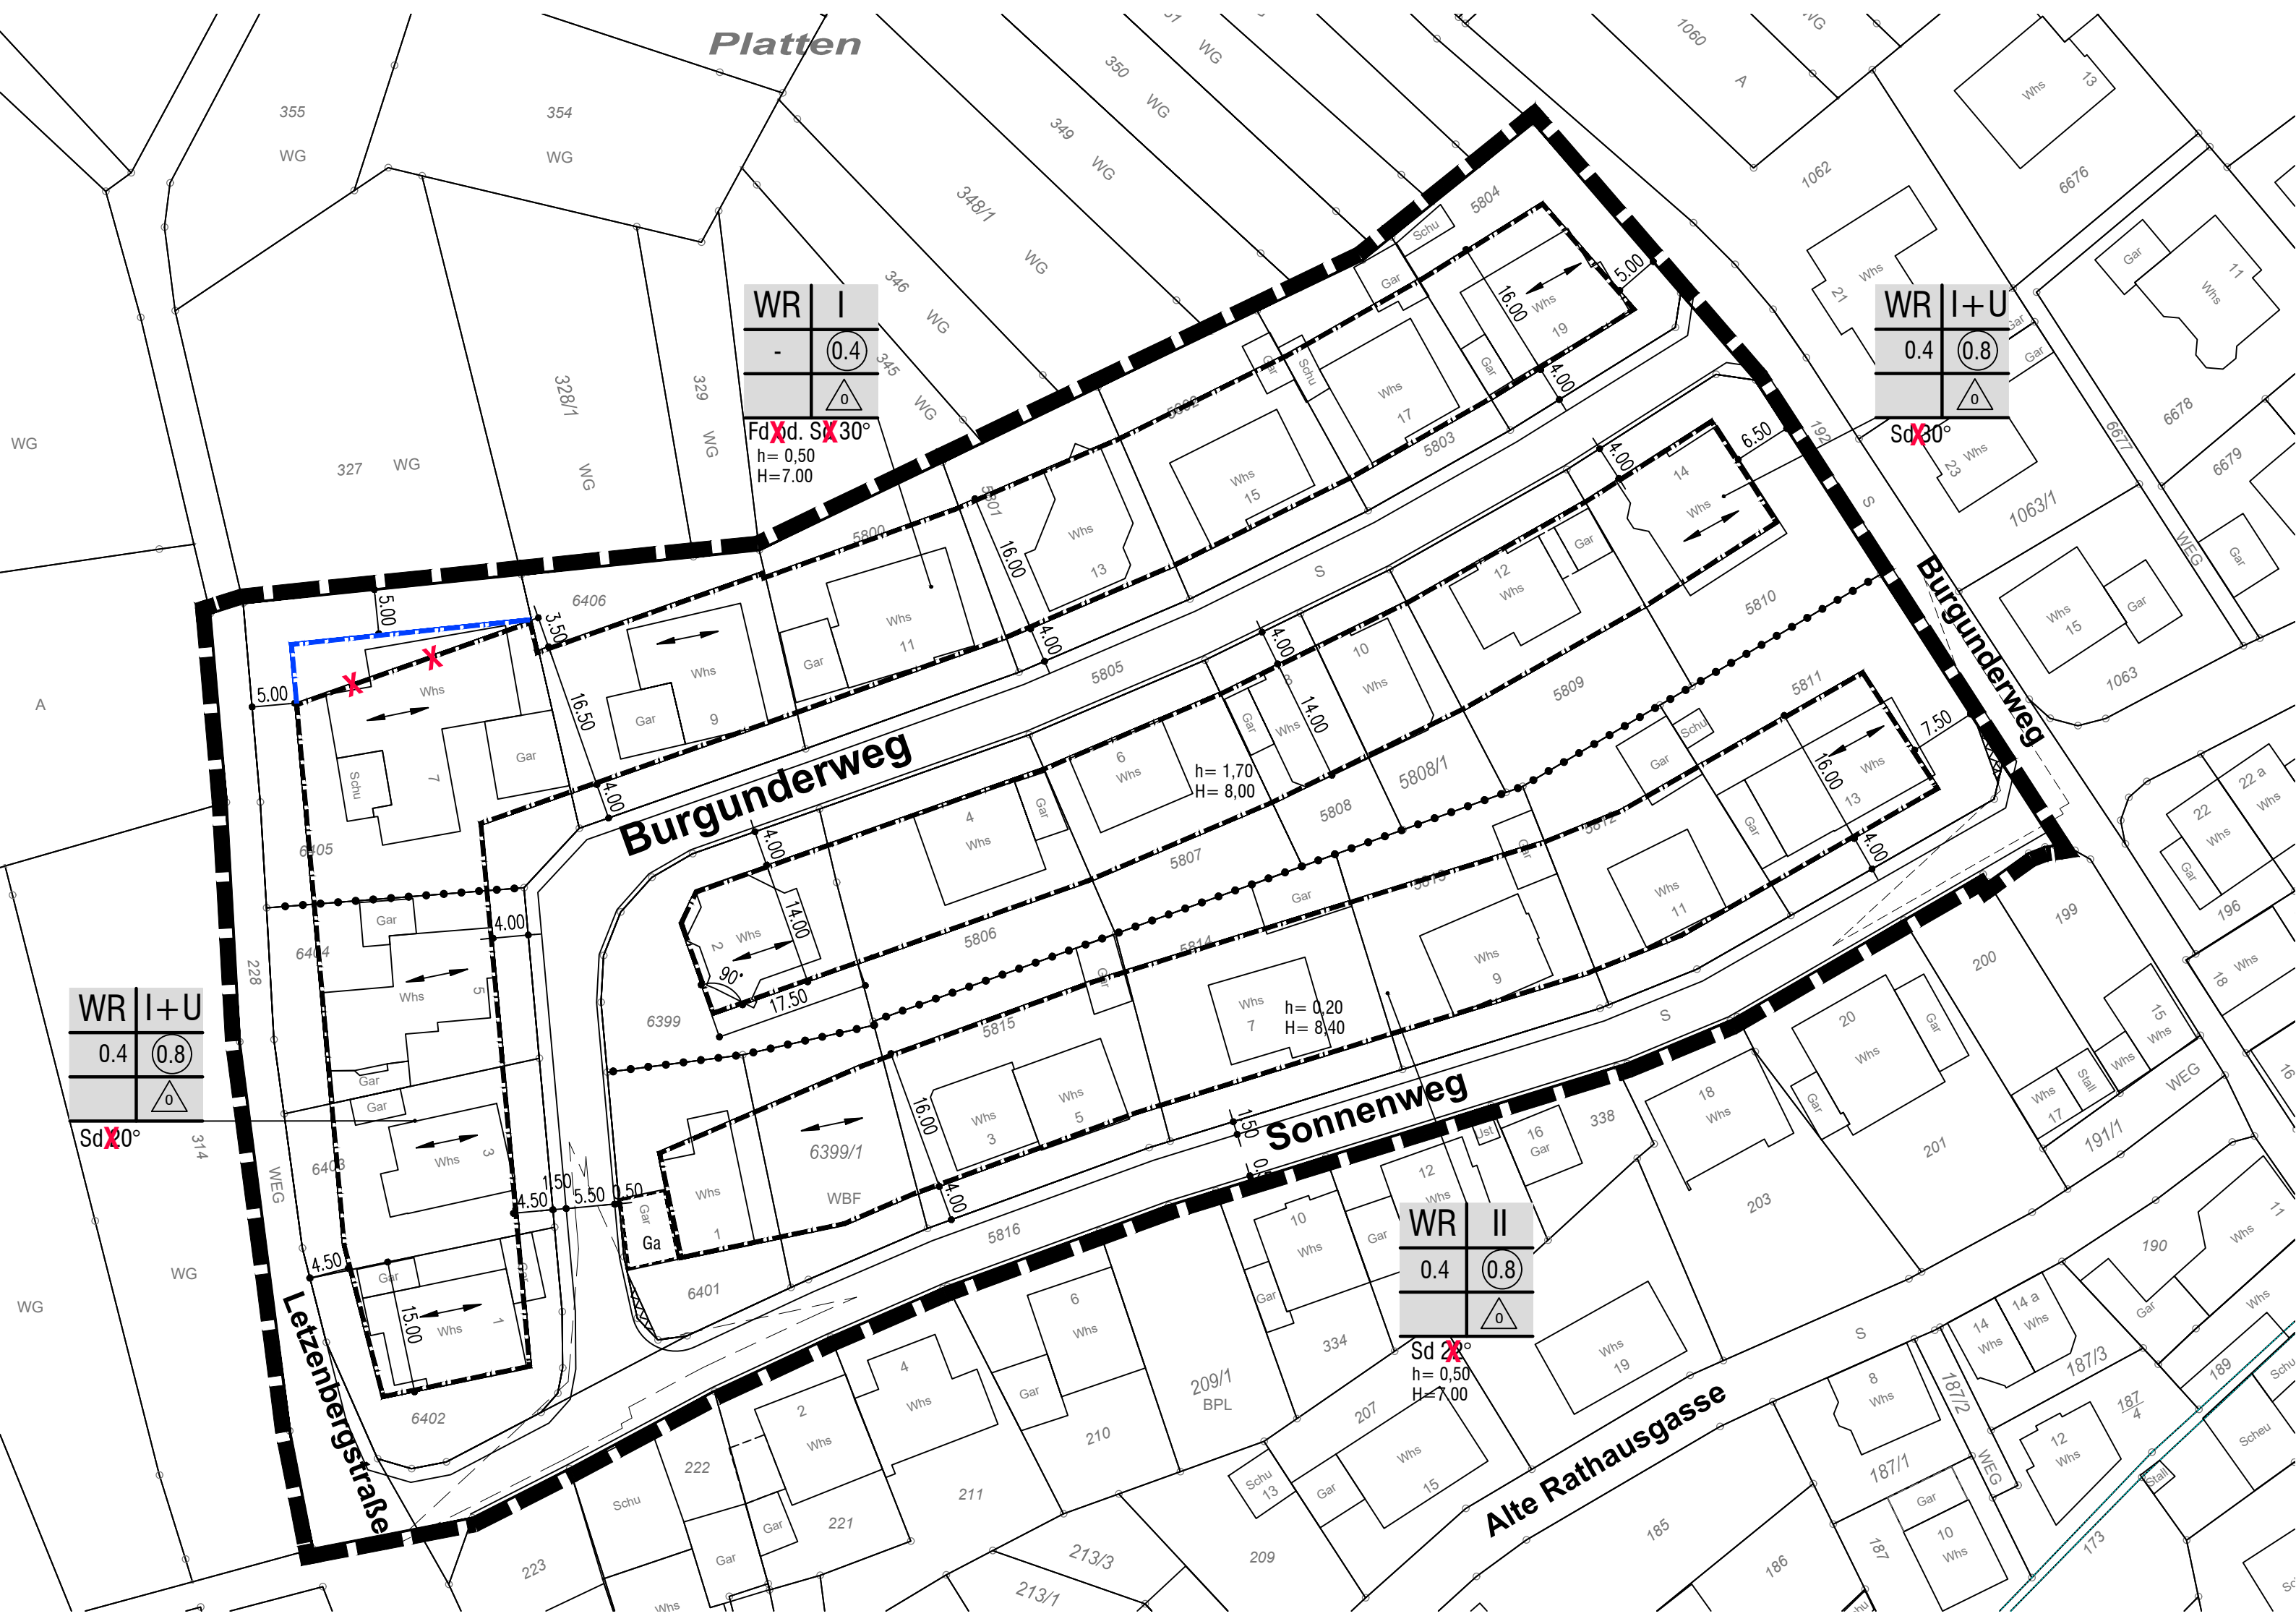

WR	I
-	(0.4)
	0

Fd ~~X~~ d. Sd ~~X~~ 30°
h = 0,50
H = 7,00

WR	I+U
0.4	(0.8)
	0

Sd ~~X~~ 30°

WR	I+U
0.4	(0.8)
	0

Sd ~~X~~ 0°

WR	II
0.4	(0.8)
	0

Sd ~~X~~ 28°
h = 0,50
H = 7,00